


SHEET 2

SHEET 11

SHEET 9

SHEET 10

SHEET 13

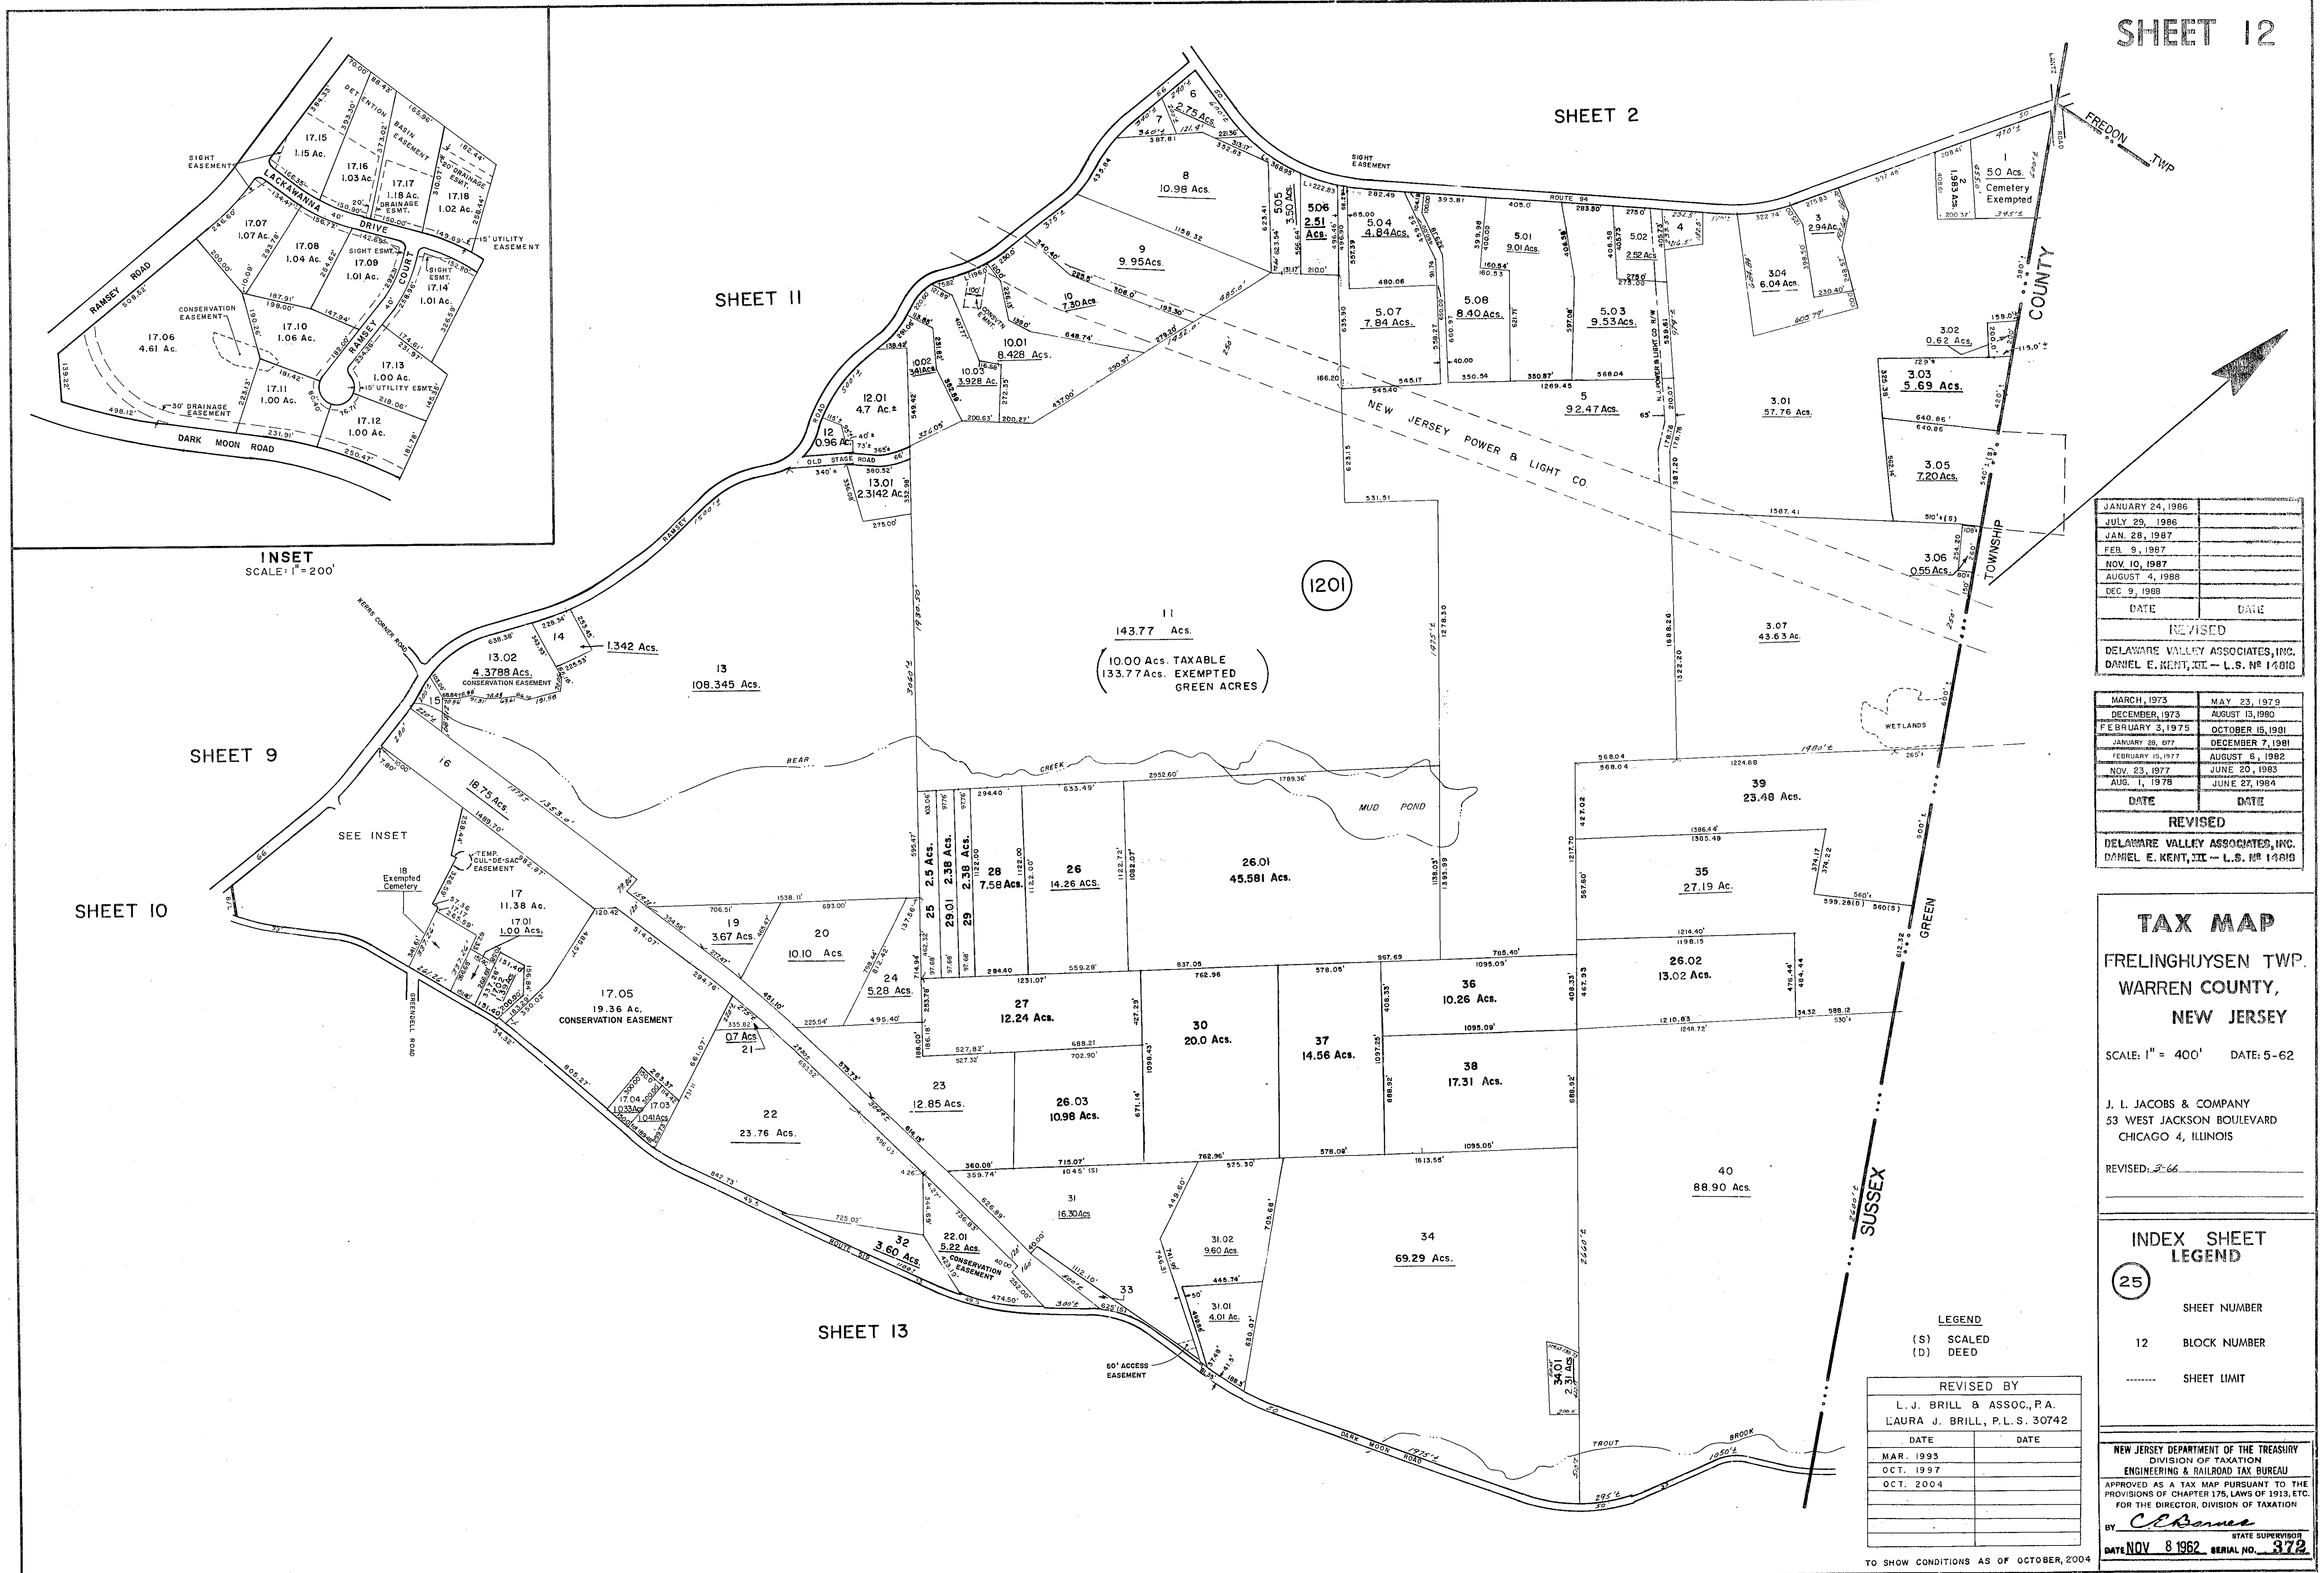

INSET
SCALE: 1" = 200'

JANUARY 24, 1986	
JULY 29, 1986	
JAN. 28, 1987	
FEB. 9, 1987	
NOV. 10, 1987	
AUGUST 4, 1988	
DEC. 9, 1988	
DATE	DATE

REVISED
DELAWARE VALLEY ASSOCIATES, INC.
DANIEL E. KENT, III - L.S. # 14810

MARCH, 1973	MAY 23, 1979
DECEMBER, 1973	AUGUST 13, 1980
FEBRUARY 3, 1975	OCTOBER 15, 1981
JANUARY 28, 1977	DECEMBER 7, 1981
FEBRUARY 15, 1977	AUGUST 6, 1982
NOV. 23, 1977	JUNE 20, 1983
AUG. 1, 1978	JUNE 27, 1984
DATE	DATE

REVISED
DELAWARE VALLEY ASSOCIATES, INC.
DANIEL E. KENT, III - L.S. # 14810

TAX MAP
FRELINGHUYSEN TWP.
WARREN COUNTY,
NEW JERSEY

SCALE: 1" = 400' DATE: 5-62

J. L. JACOBS & COMPANY
53 WEST JACKSON BOULEVARD
CHICAGO 4, ILLINOIS

REVISED: 2-66

INDEX SHEET
LEGEND

(25)	SHEET NUMBER
12	BLOCK NUMBER
-----	SHEET LIMIT

LEGEND
(S) SCALED
(D) DEED

REVISED BY
L. J. BRILL & ASSOC., P.A.
LAURA J. BRILL, P.L.S. 30742

DATE	DATE
MAR. 1995	
OCT. 1997	
OCT. 2004	

NEW JERSEY DEPARTMENT OF THE TREASURY
DIVISION OF TAXATION
ENGINEERING & RAILROAD TAX BUREAU
APPROVED AS A TAX MAP PURSUANT TO THE
PROVISIONS OF CHAPTER 175, LAWS OF 1913, ETC.
FOR THE DIRECTOR, DIVISION OF TAXATION
BY: *C. Bonnes* STATE SUPERVISOR
DATE: NOV 8 1962 SERIAL NO. 372

TO SHOW CONDITIONS AS OF OCTOBER, 2004